


Planzeichnung M 1:500

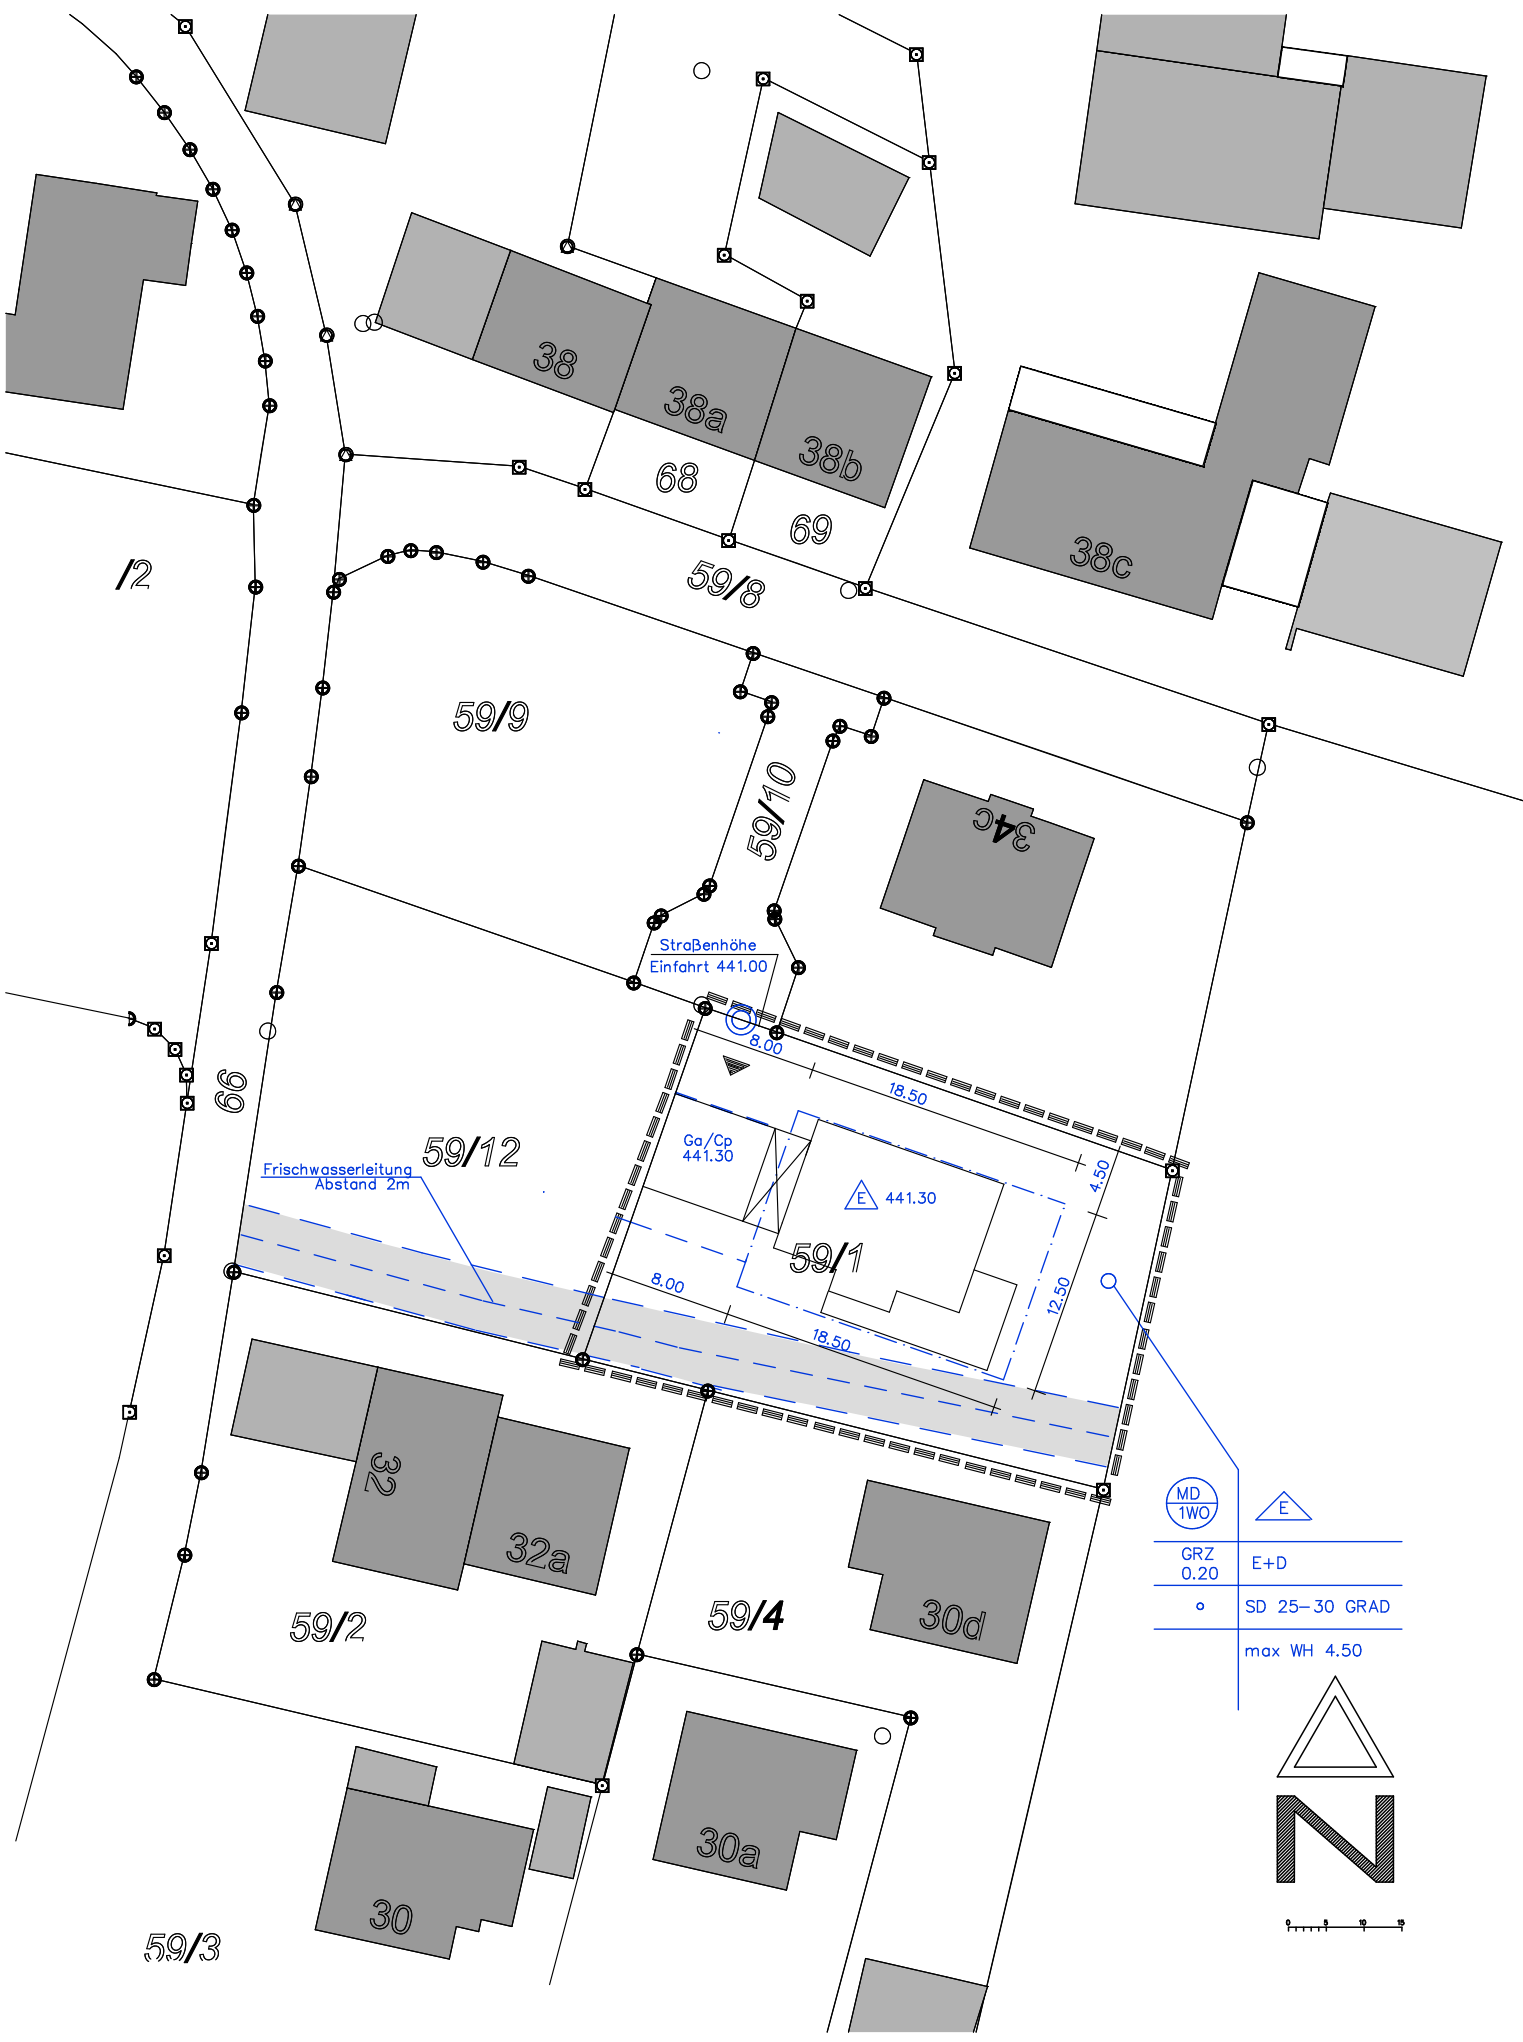

MD 1WO	E
GRZ 0.20	E+D
o	SD 25-30 GRAD
max WH 4.50	

